




ONE BEDROOM - ALTERNATE
SCALE: 1/4" = 1'-0"

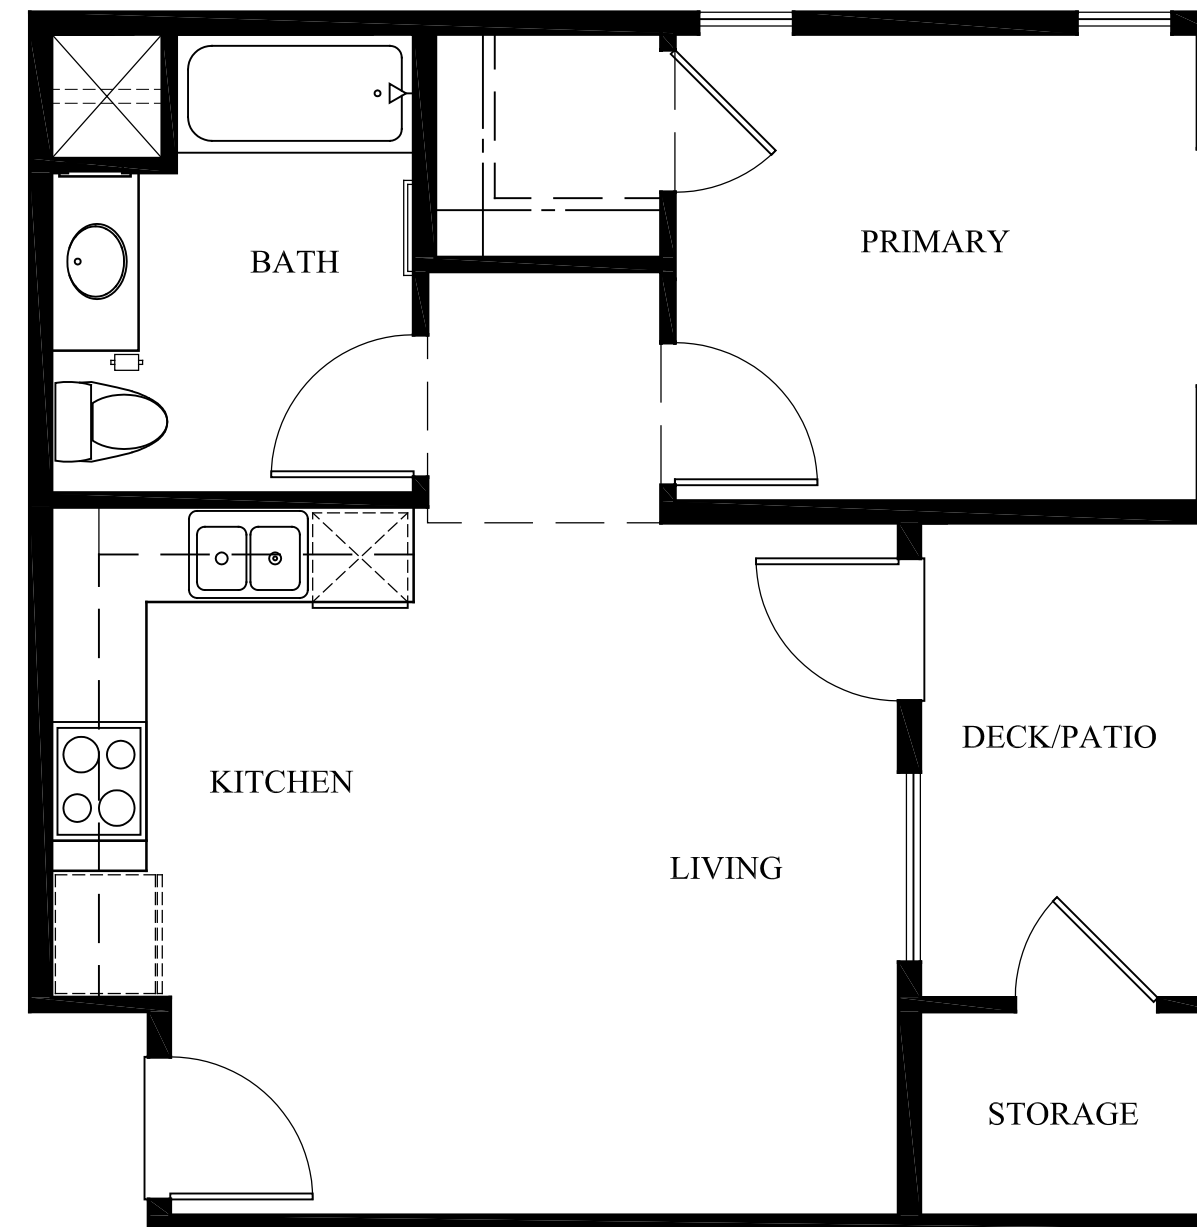


ONE BEDROOM - ALTERNATE
SCALE: 1/4" = 1'-0"

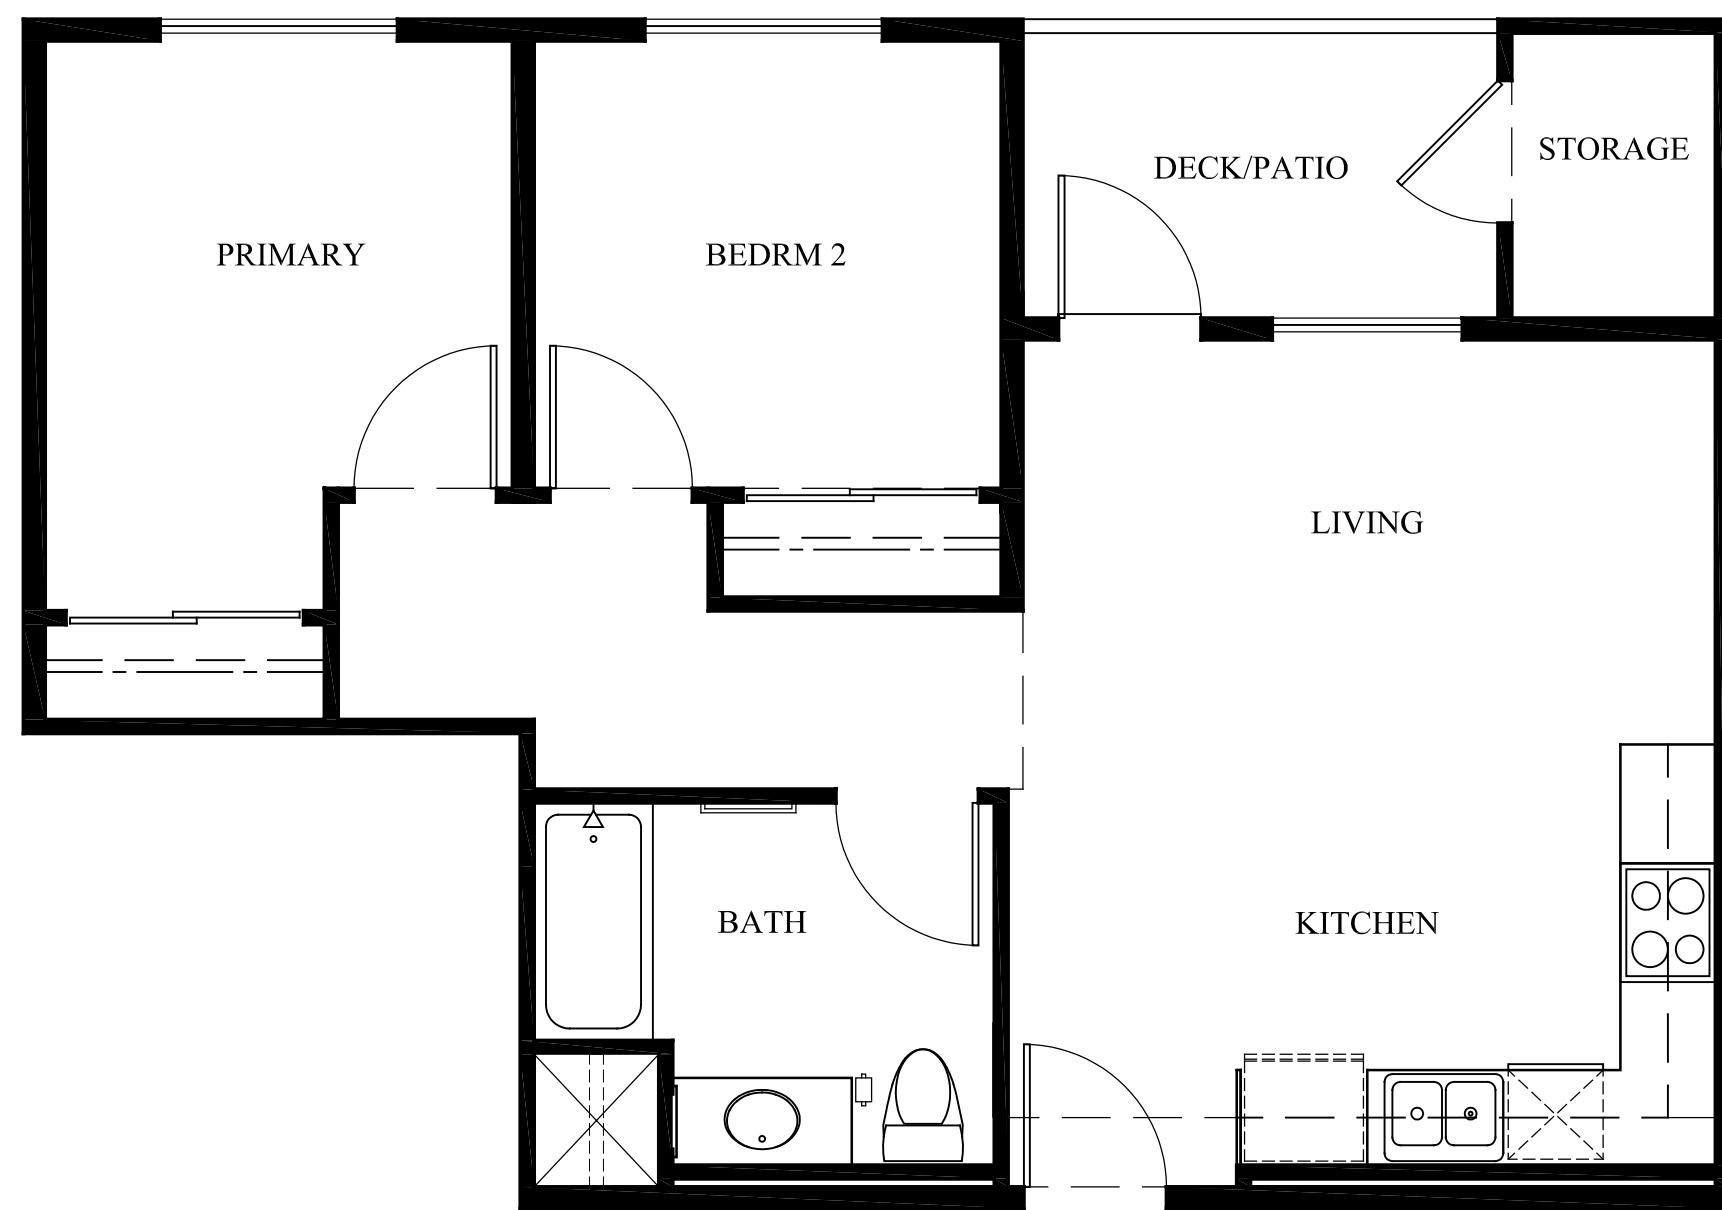

TWO BEDROOM
SCALE: 1/4" = 1'-0"

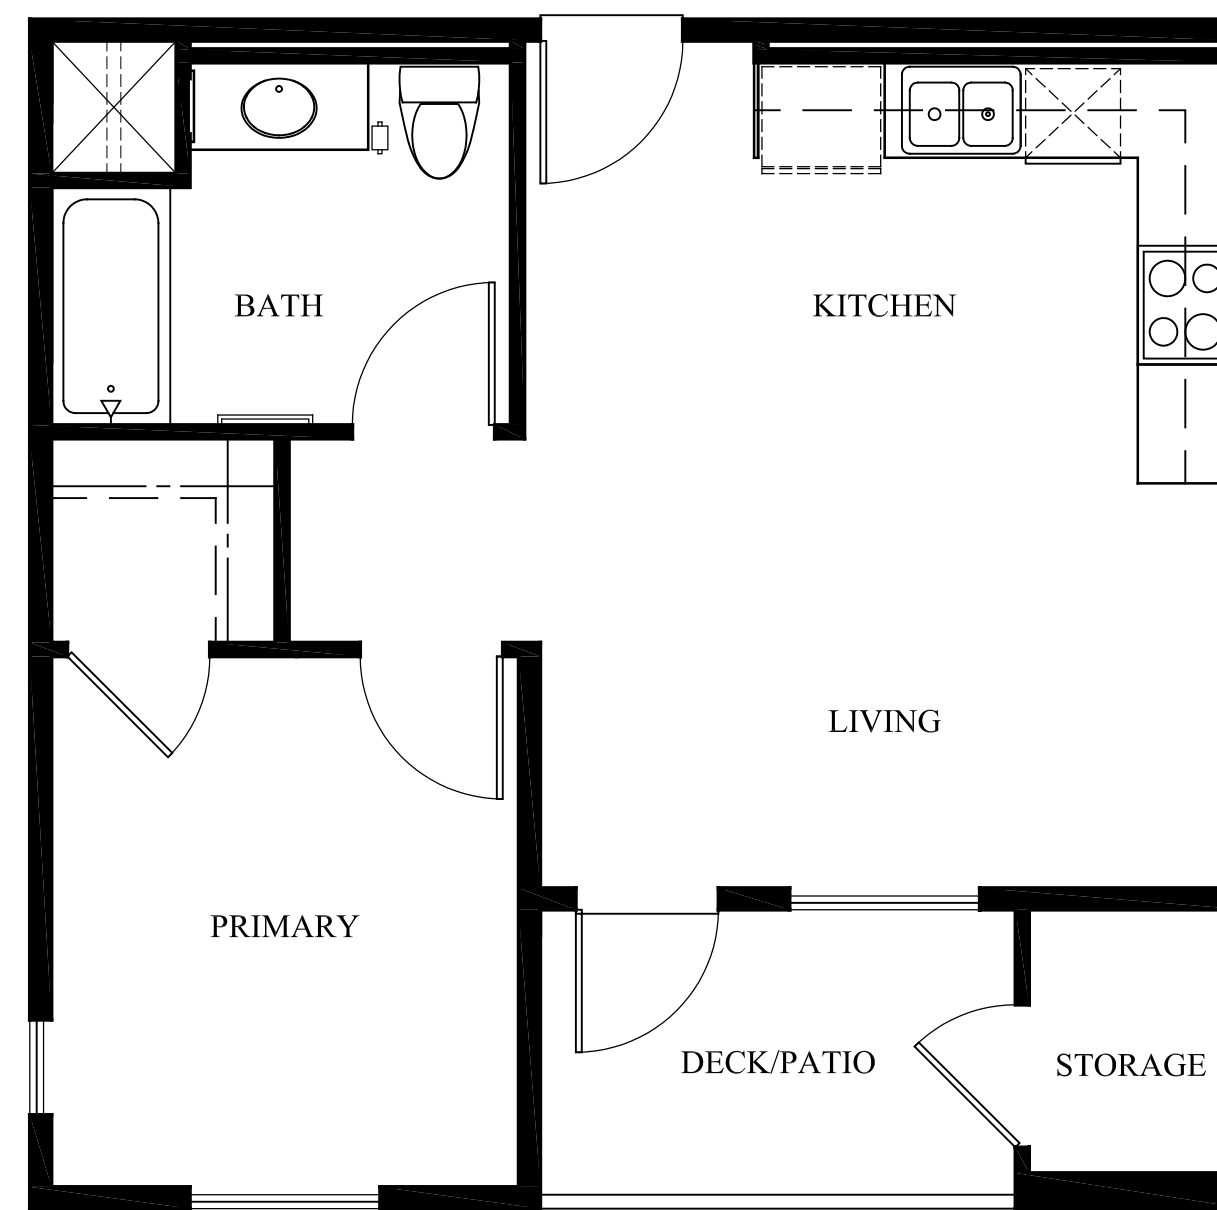


ONE BEDROOM
SCALE: 1/4" = 1'-0"

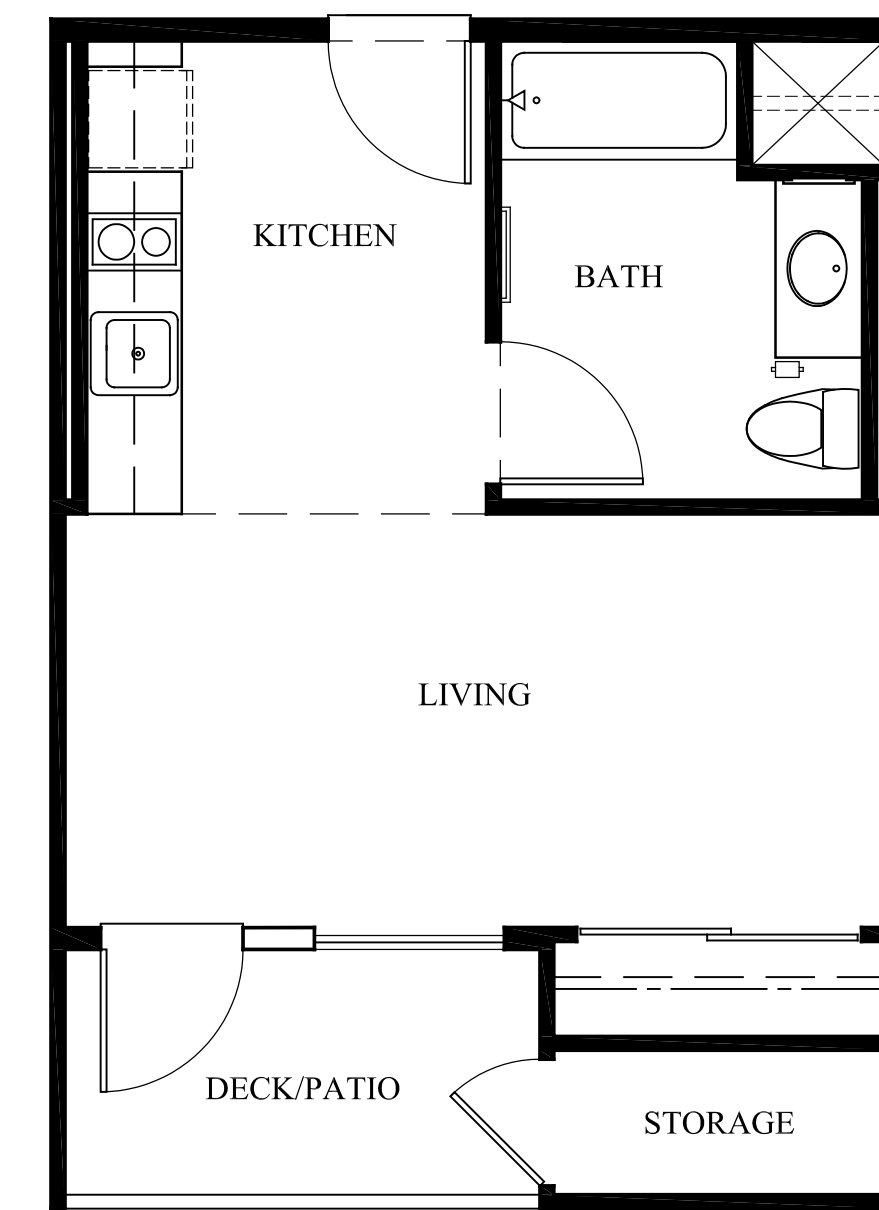

STUDIO
SCALE: 1/4" = 1'-0"

UNIT FLOOR PLANS
MT ETNA - BUILDING A
CHELSEA INVESTMENT CORPORATION

SCALE: 1/4" = 1'-0"

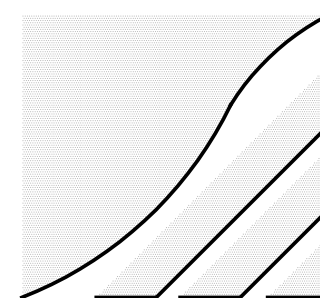

THE MCKINLEY ASSOC., INC.
ARCHITECTURE & PLANNING
AUGUST 10, 2023