



TWO BEDROOM - ALTERNATE

SCALE: 1/4" = 1'-0"

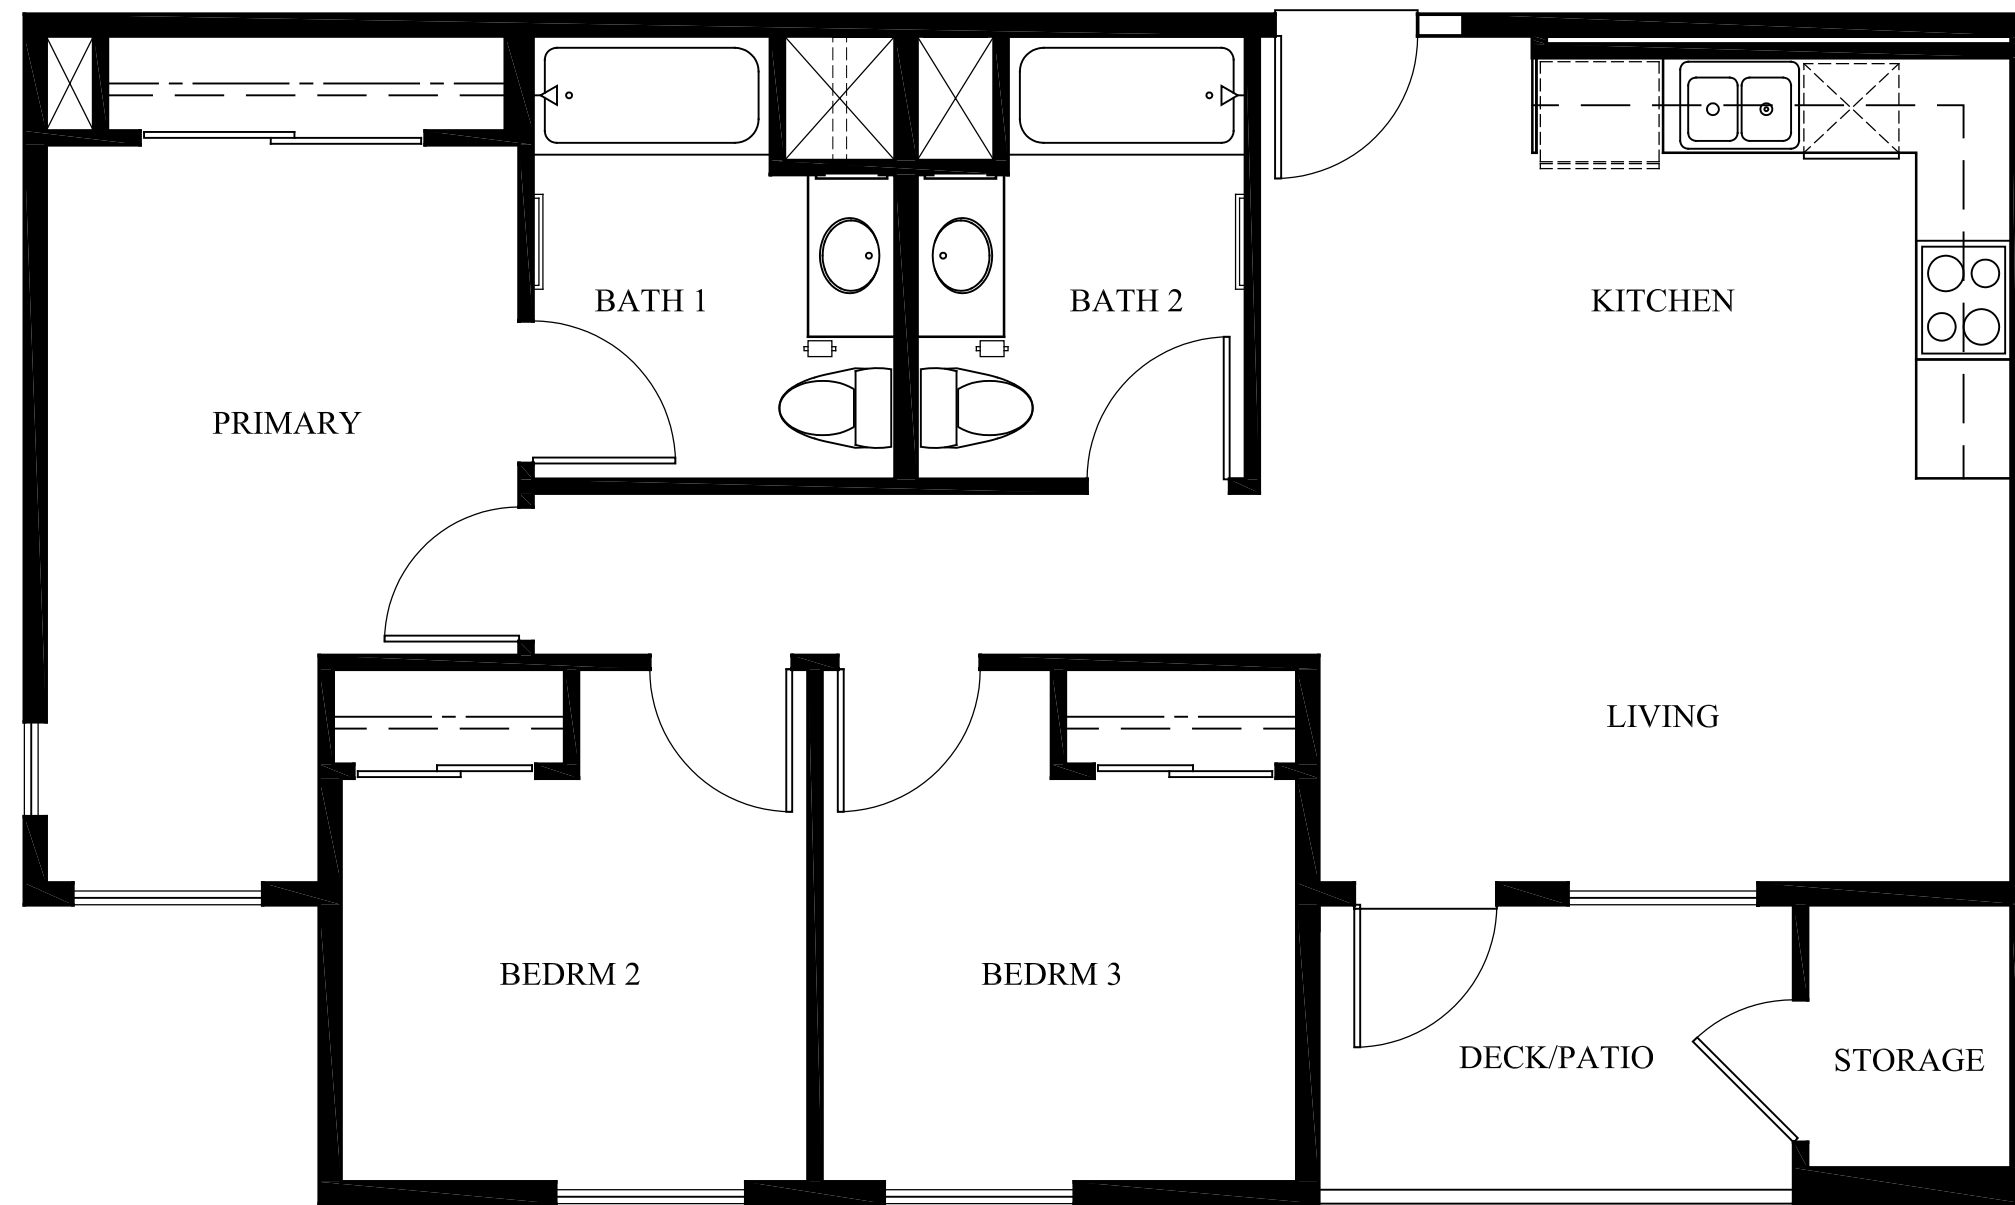


THREE BEDROOM

SCALE: 1/4" = 1'-0"

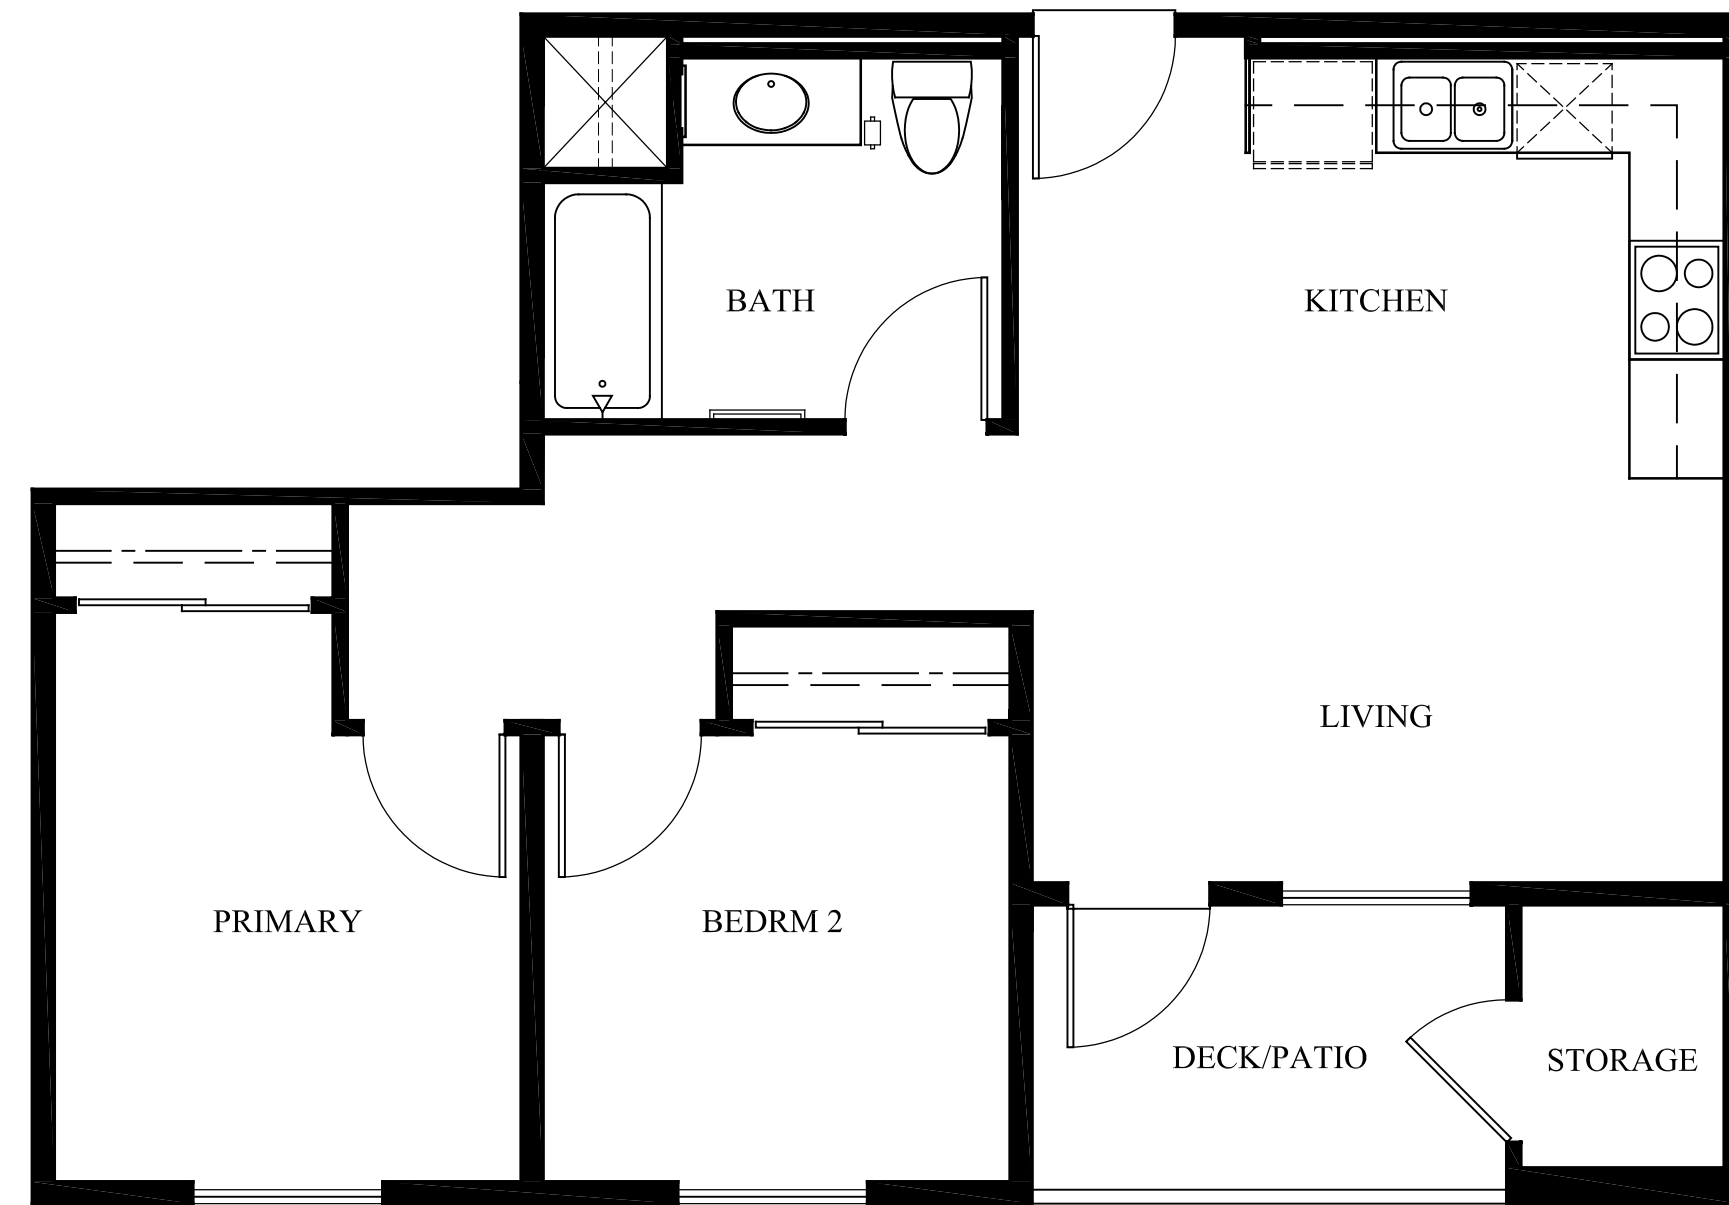

TWO BEDROOM

SCALE: 1/4" = 1'-0"

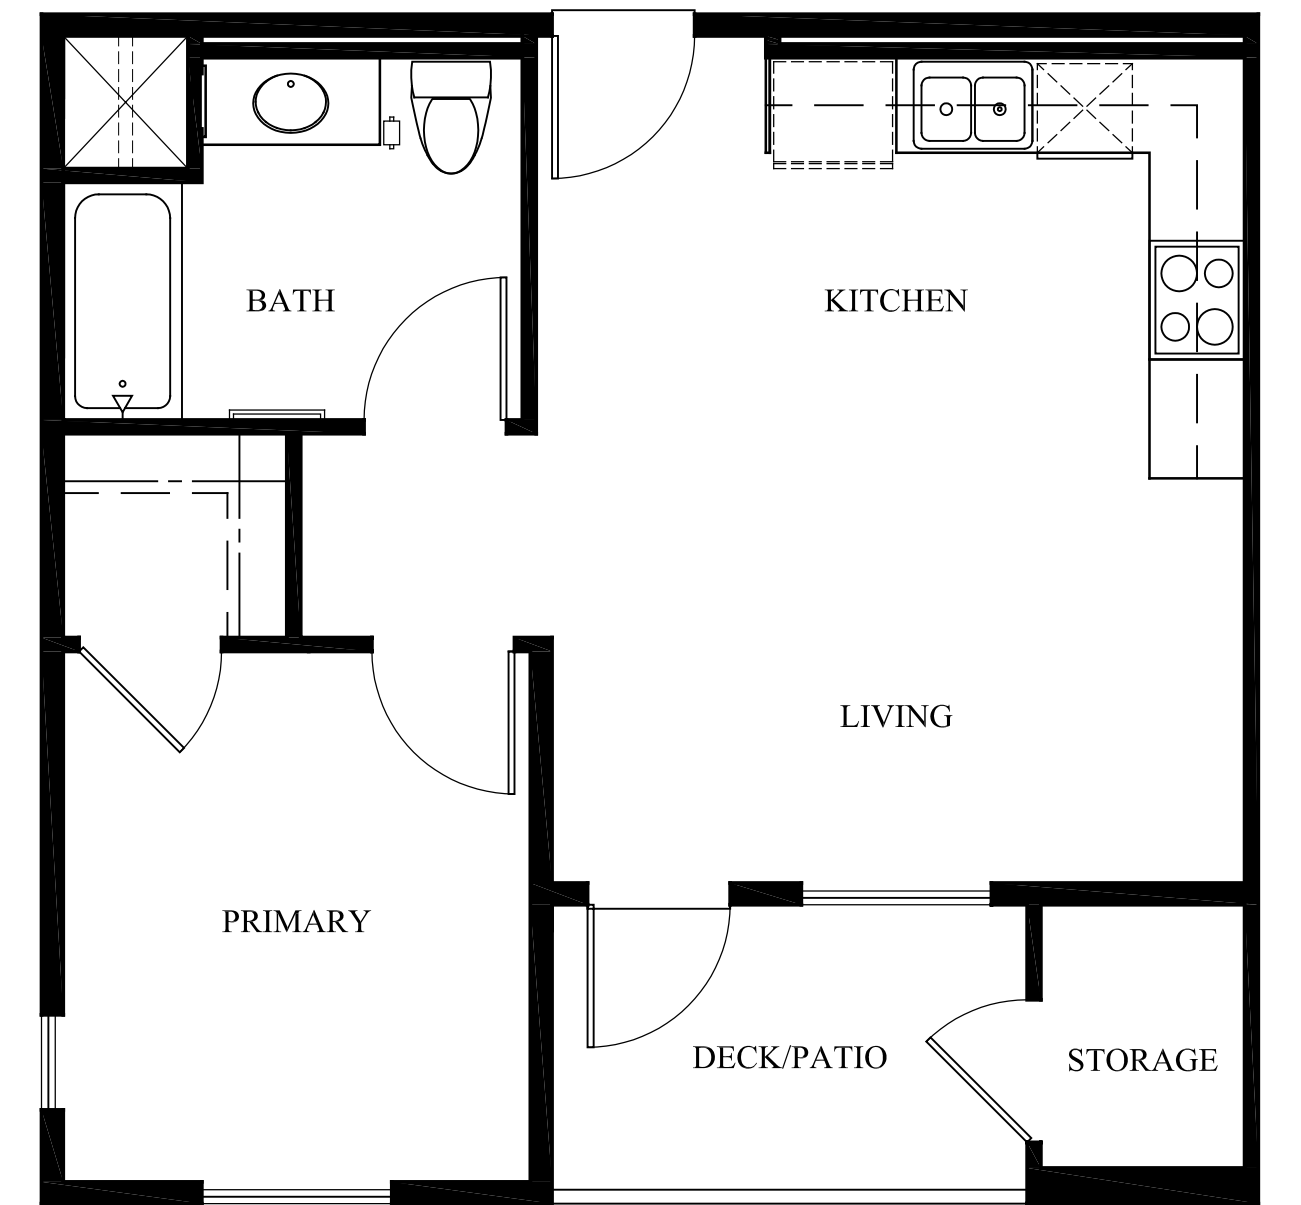


ONE BEDROOM

SCALE: 1/4" = 1'-0"

UNIT FLOOR PLANS  
 MT ETNA - BUILDINGS C & D  
 CHELSEA INVESTMENT CORPORATION

SCALE: 1/4" = 1'-0"

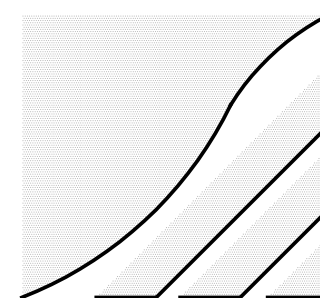

THE MCKINLEY ASSOC., INC.  
 ARCHITECTURE & PLANNING  
 AUGUST 10, 2023